
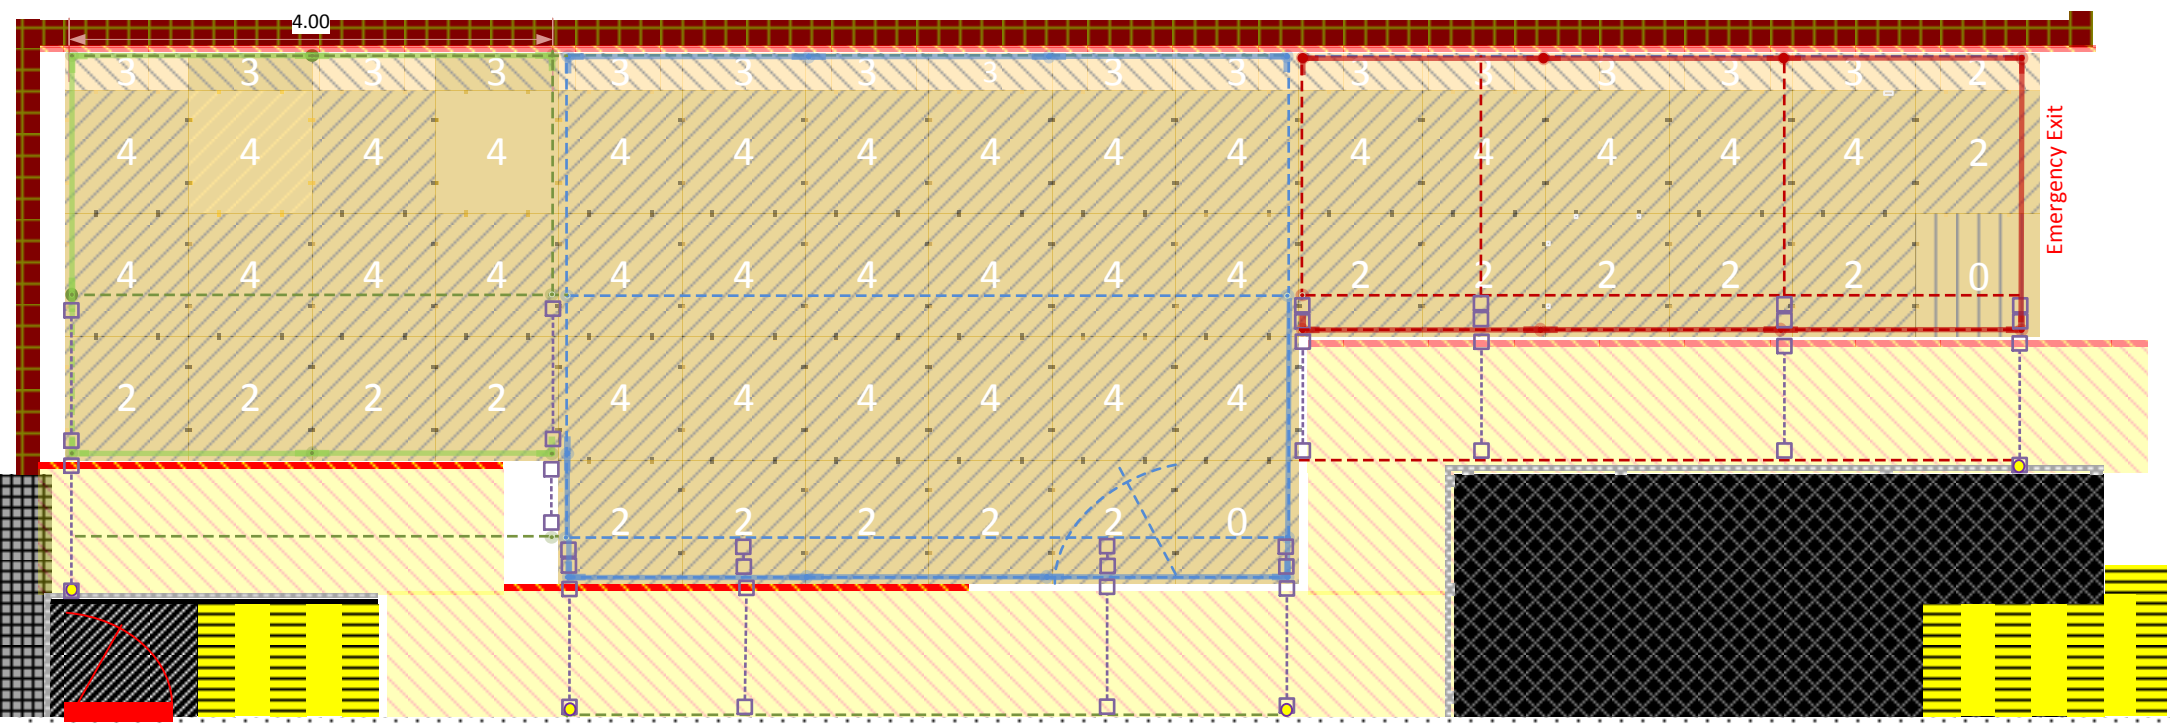




THE TENT PROJECT – THE THREE UNITS – Green : Blue and Red

Unit G positioned 31 cm from wall -align the blue pole fixings on Ferneham Hall Wall FIRST !!

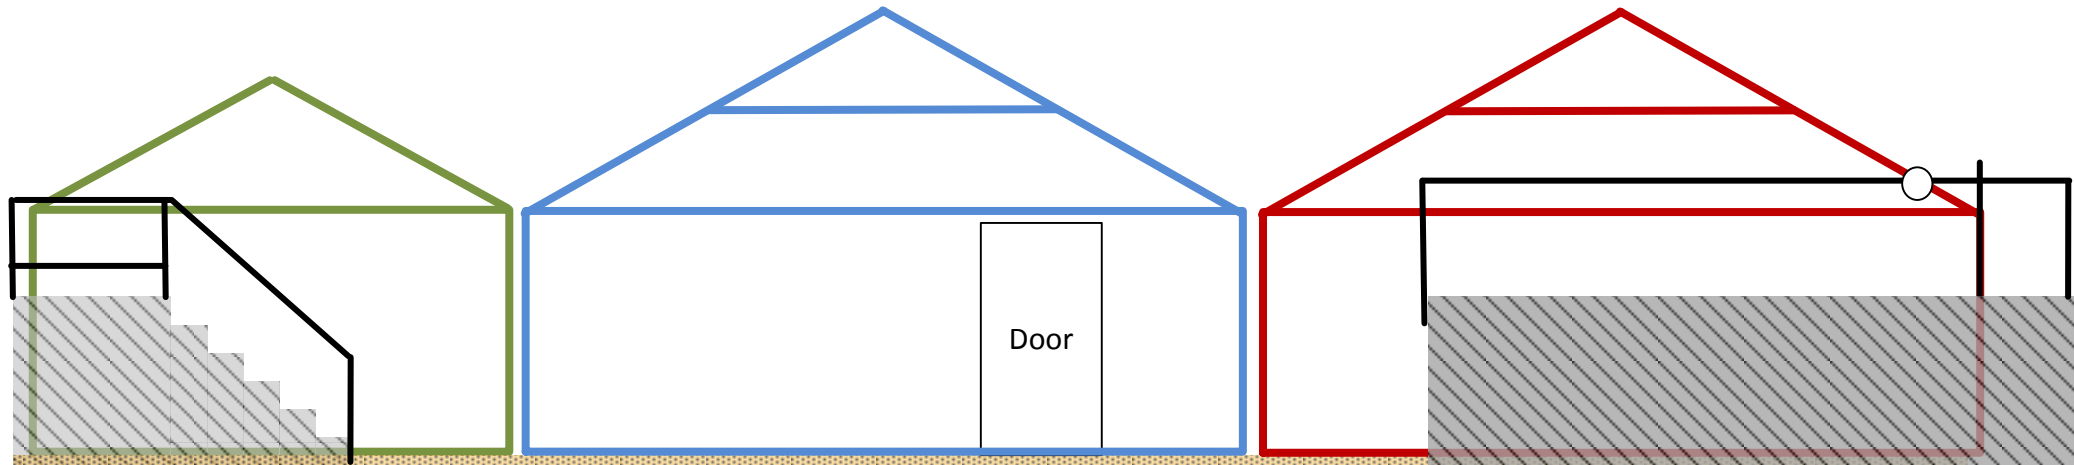

FLOOR PLAN Showing 48 Metre square units and 16 x 1/3rd of a metre units

The numbers on the units show the quantity of plates required to joint the floor together – 202 in all – all bespoke - made in our own workshop !

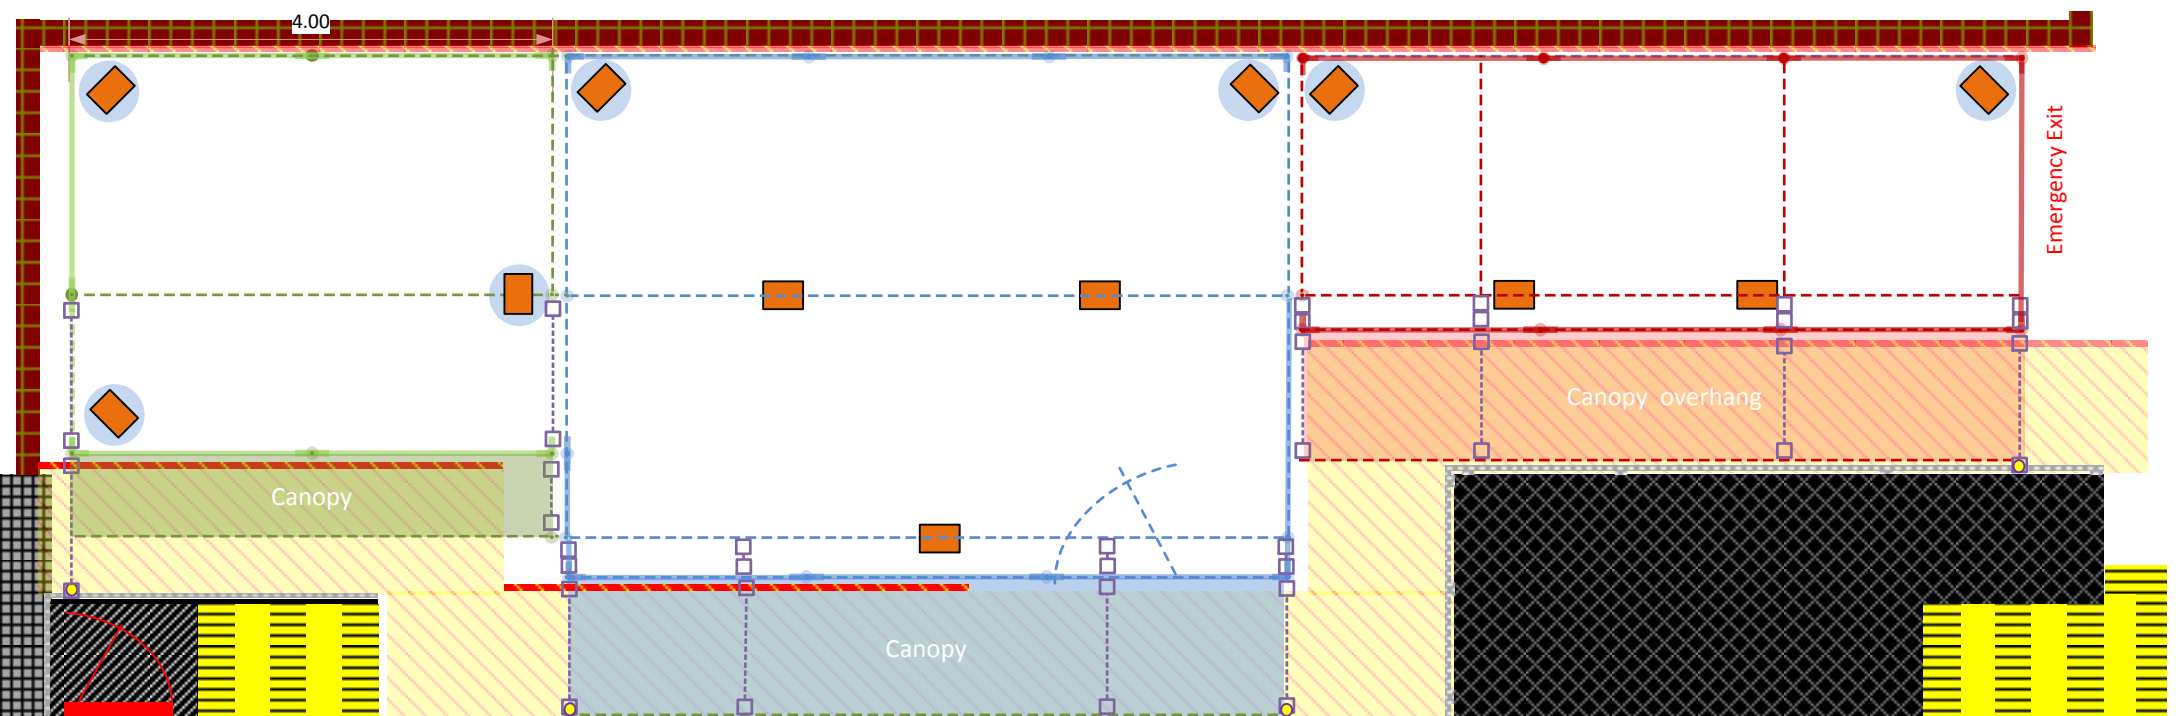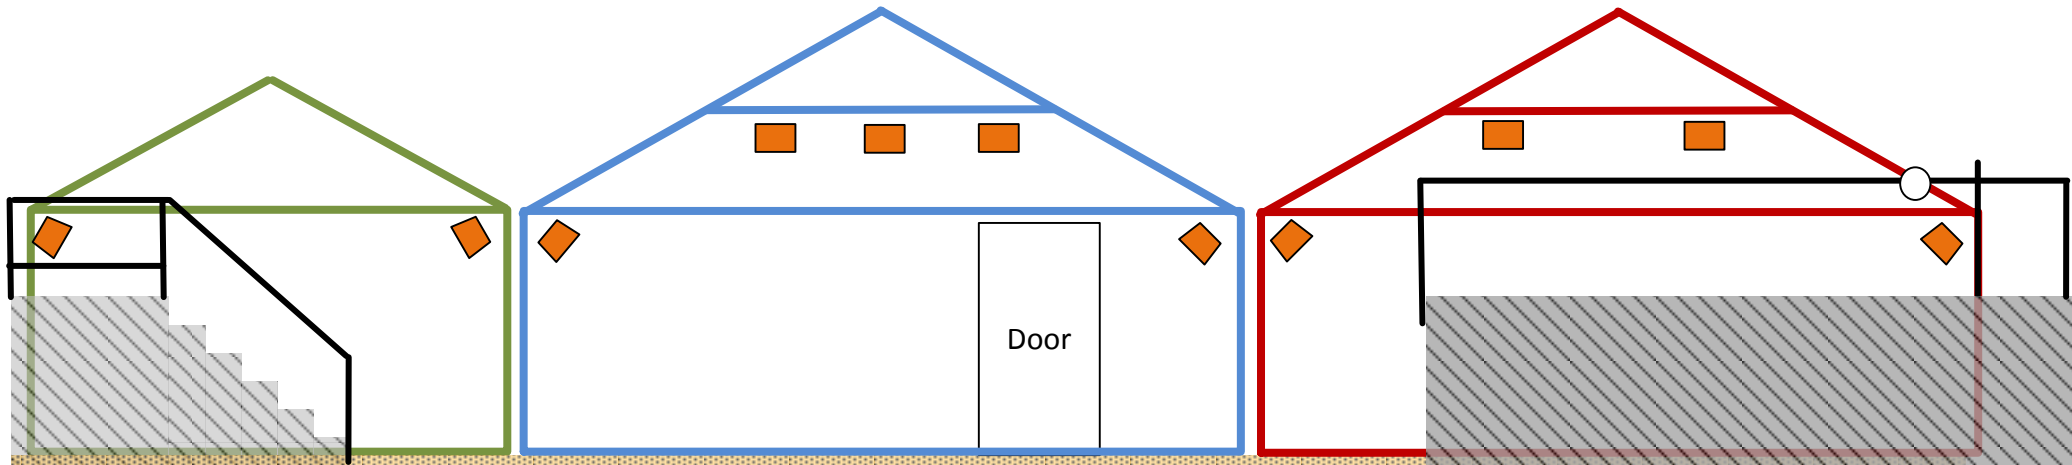

PLAN SHOWING POSITIONS of the 12 Heaters